



NORTH

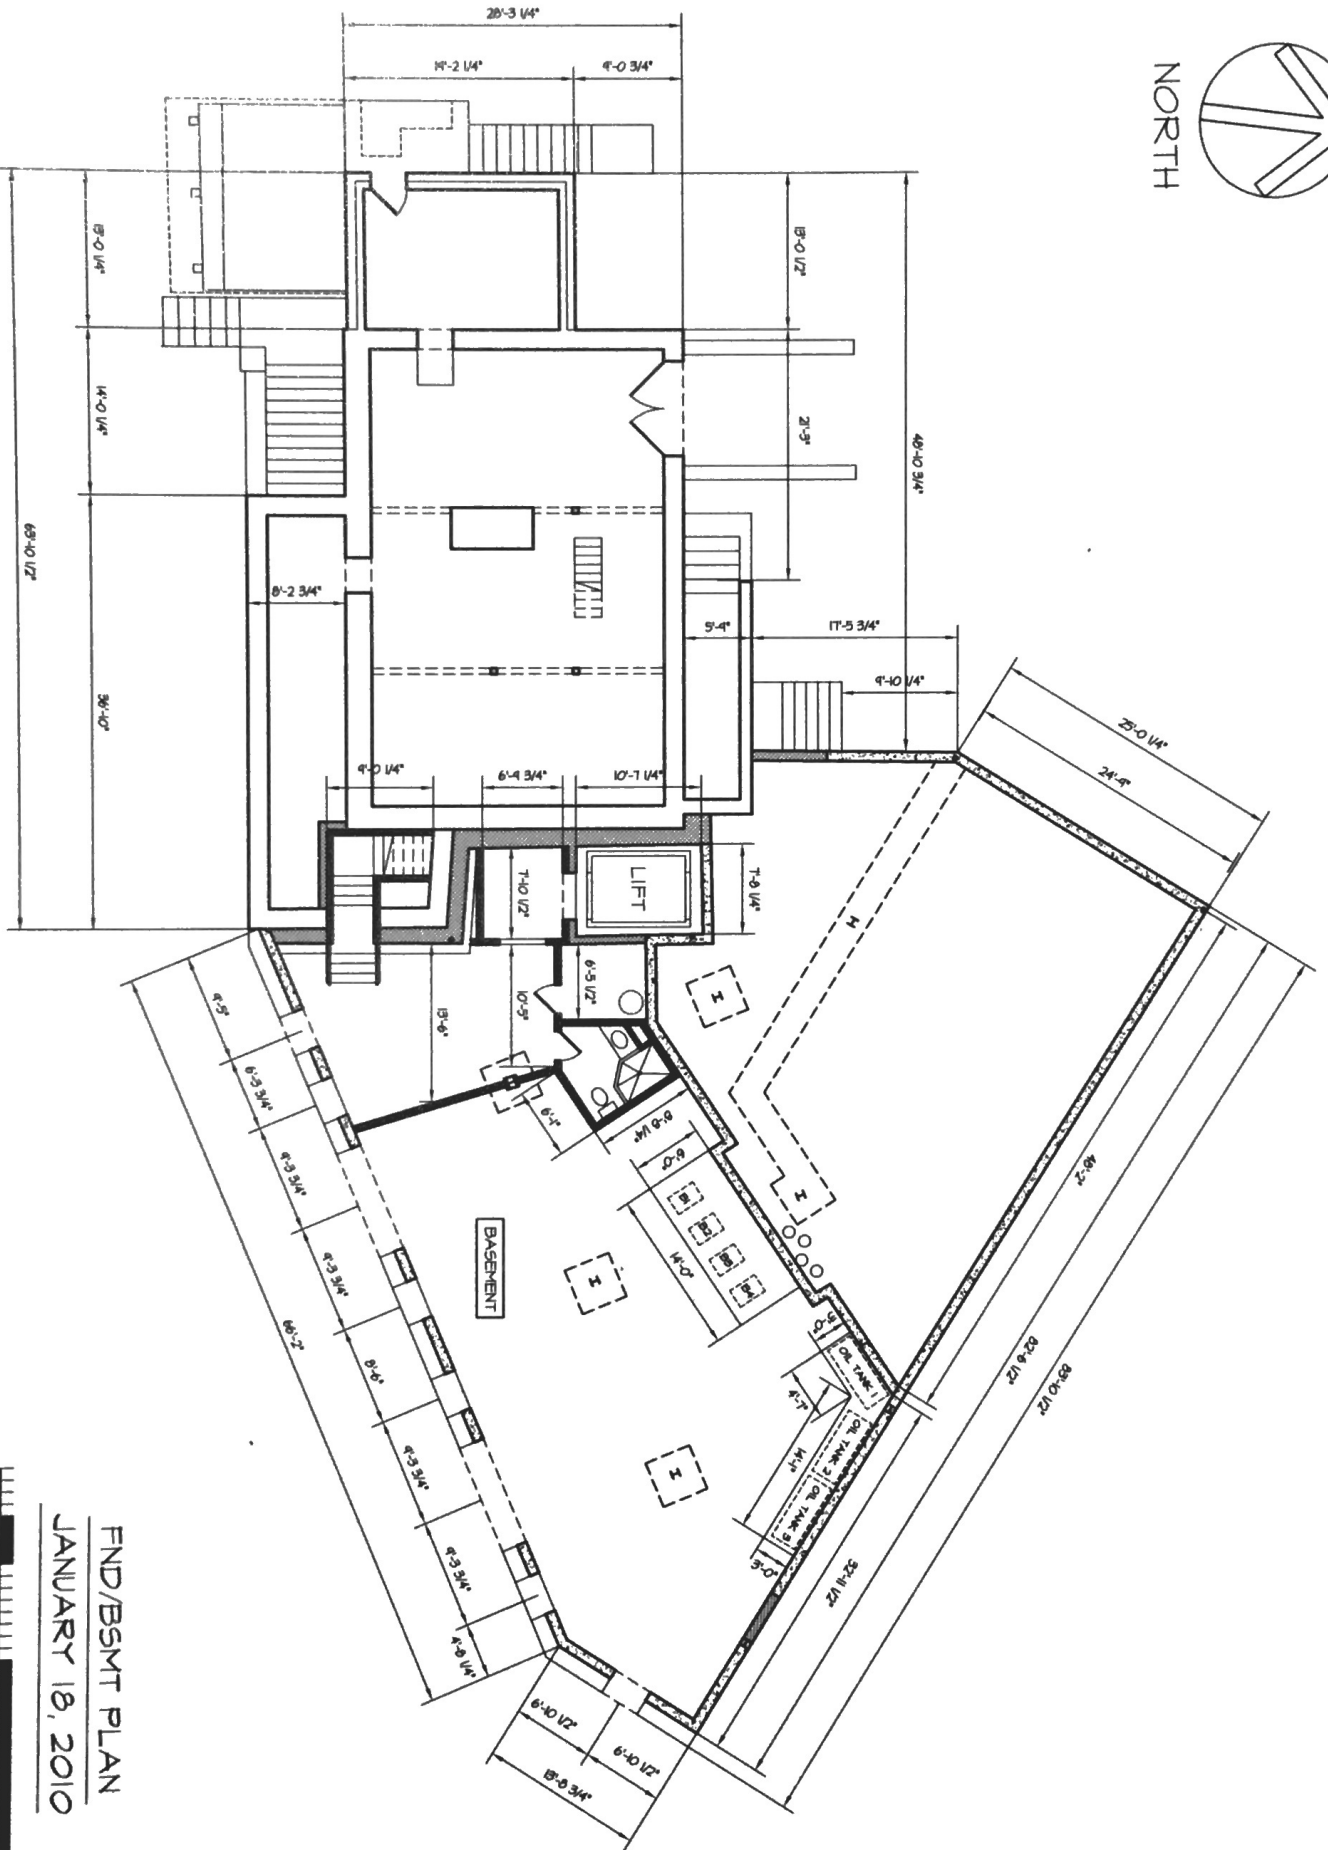


FND/BSMT PLAN  
 JANUARY 18, 2010



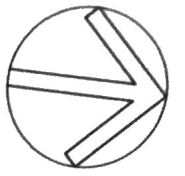


NORTH

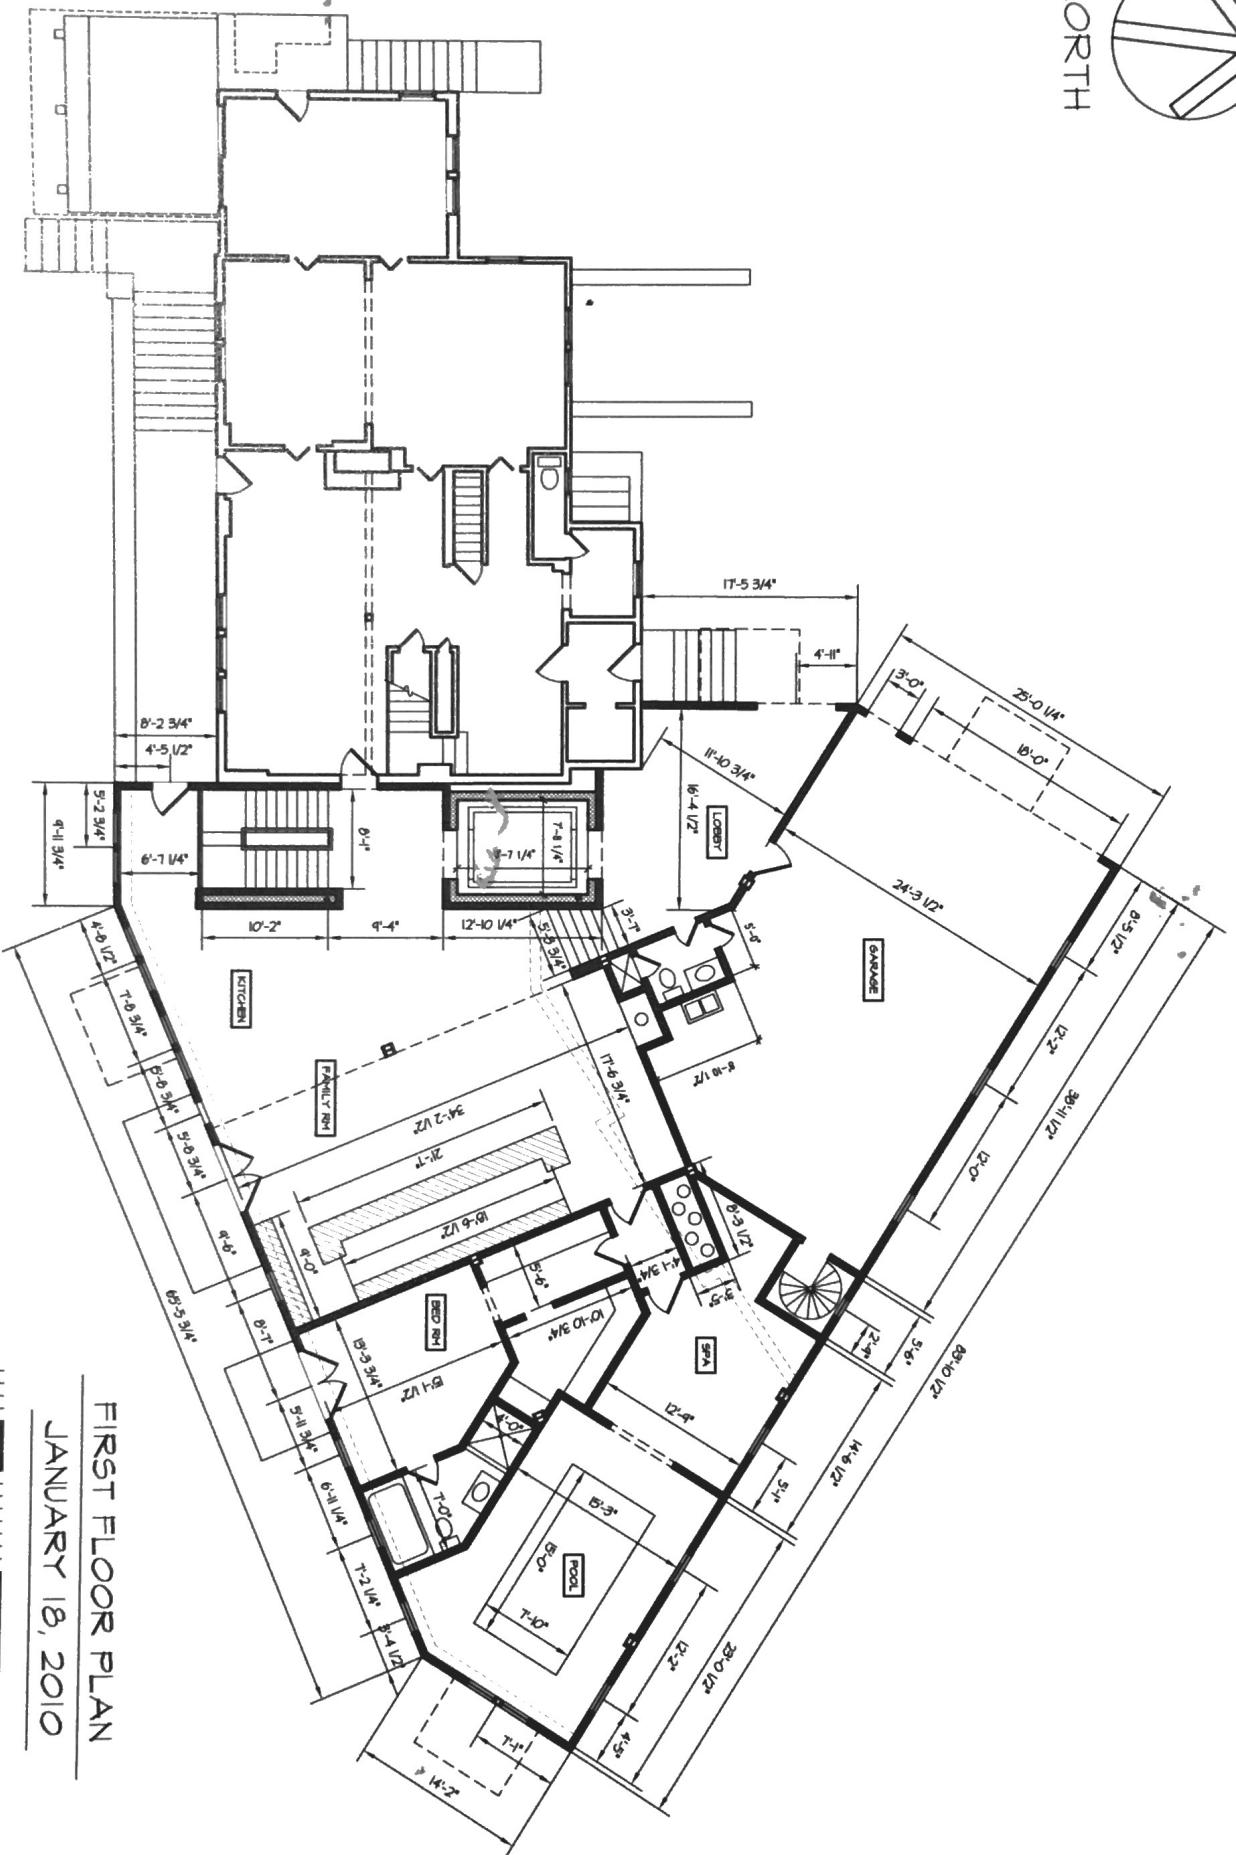


FIRST FLOOR PLAN  
JANUARY 18, 2010



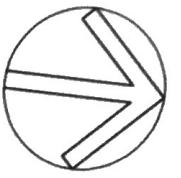


NORTH

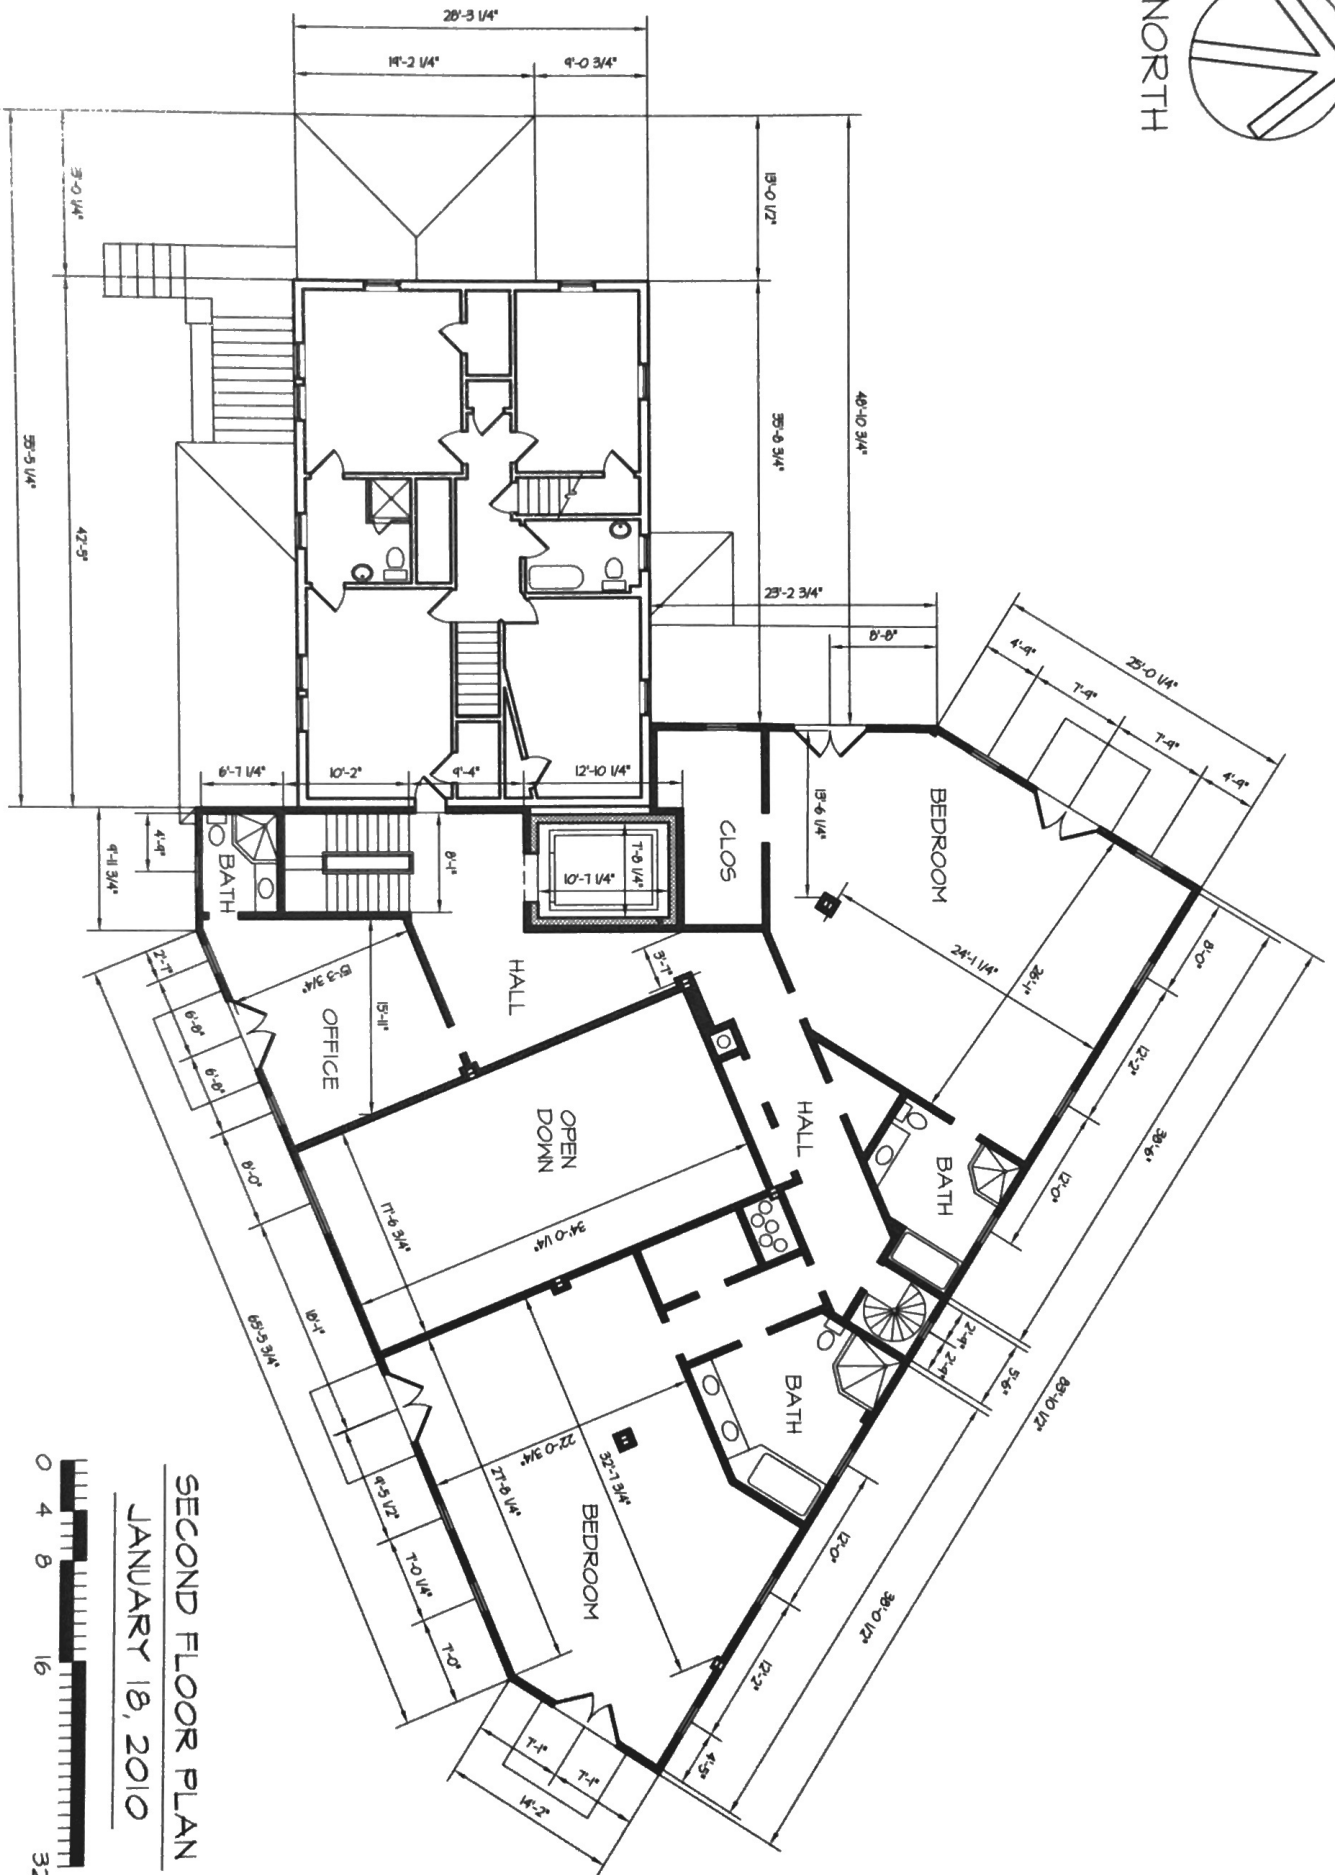


SECOND FLOOR PLAN

JANUARY 18, 2010



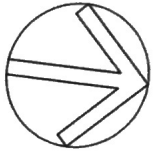


NORTH

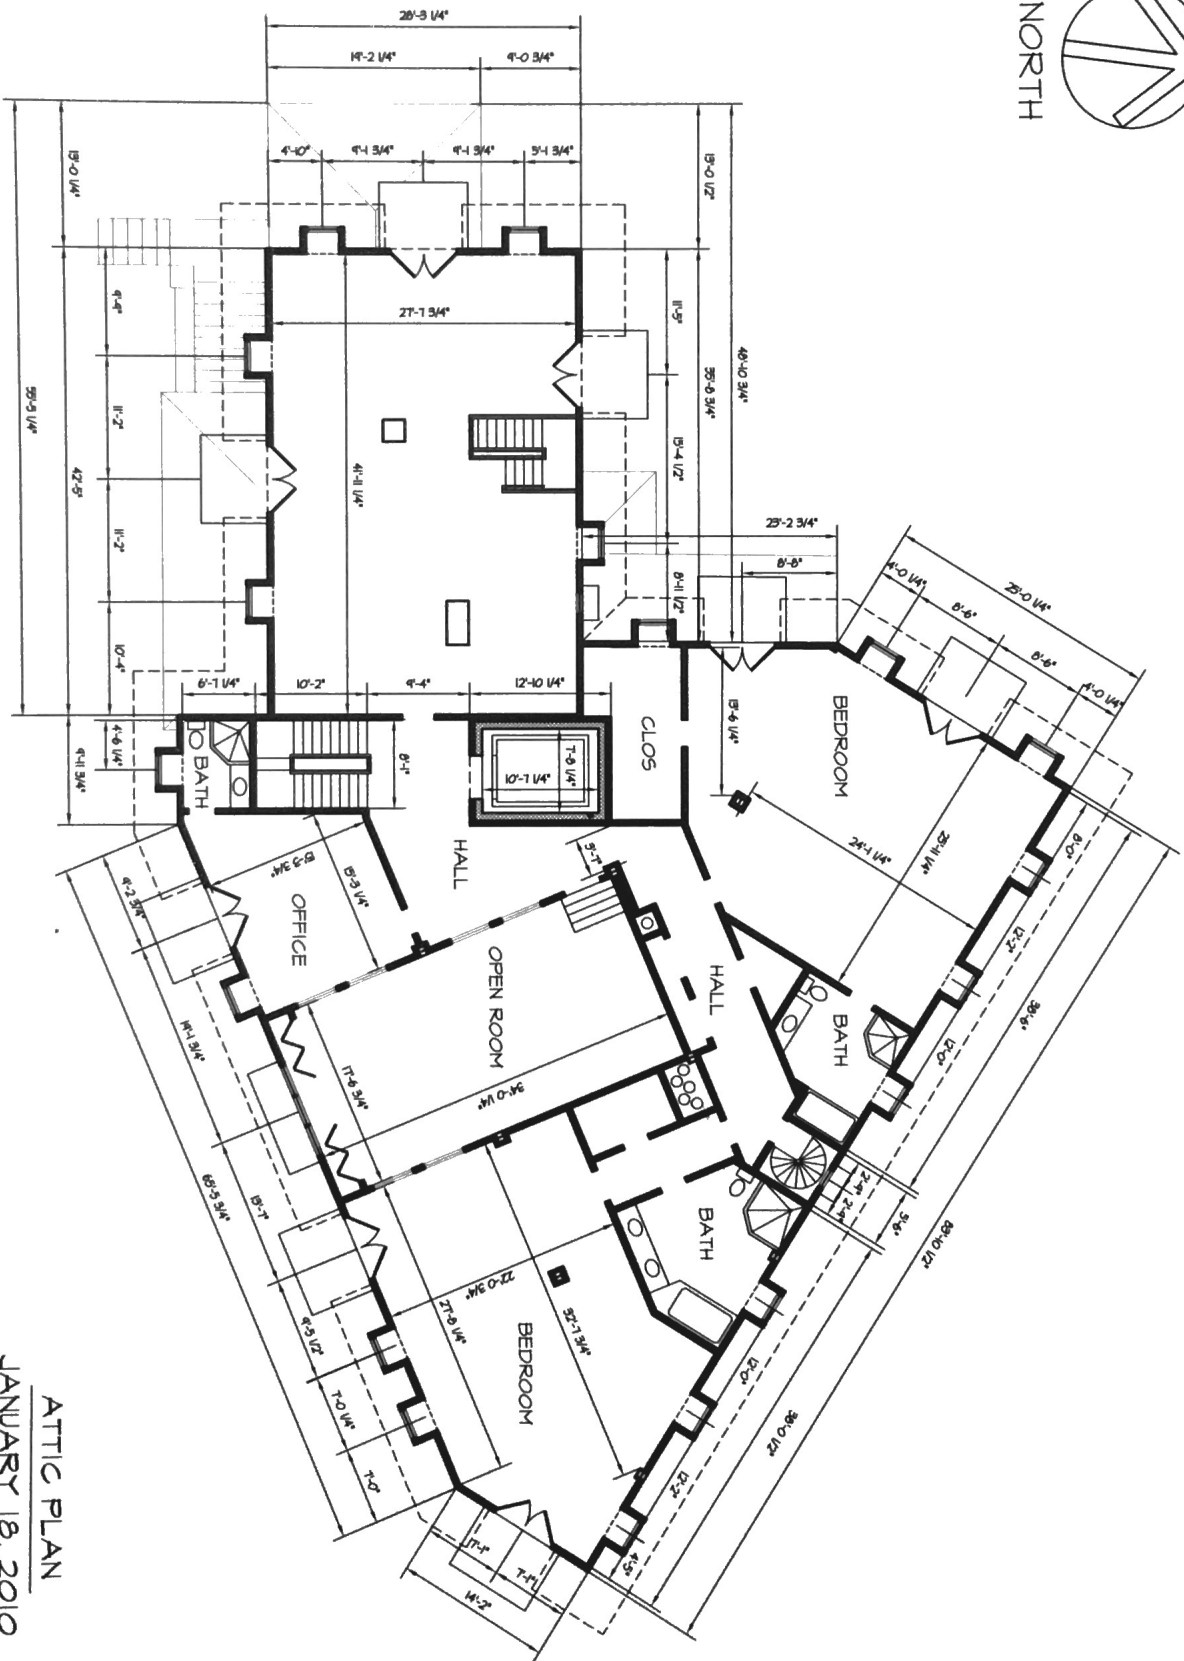


ATTIC PLAN  
 JANUARY 18, 2010



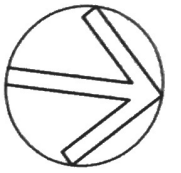

NORTH

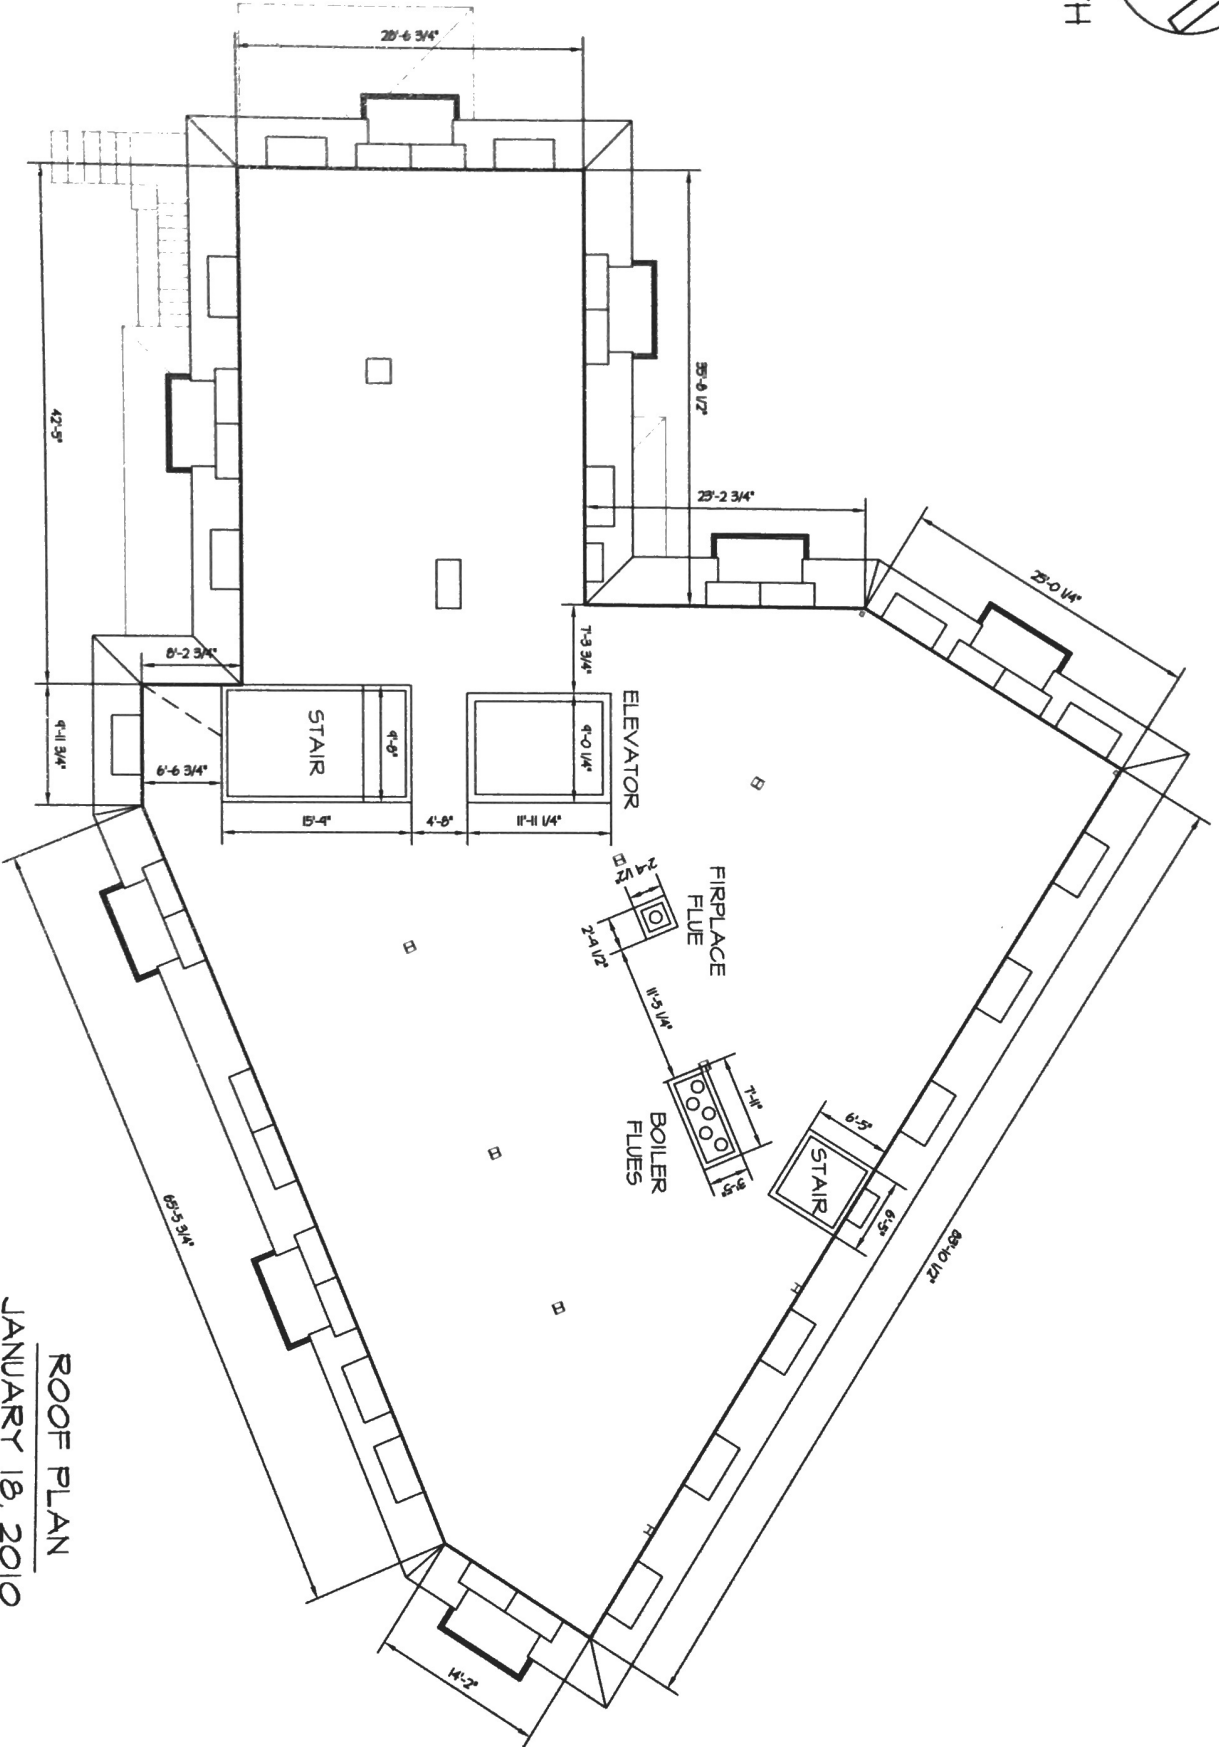

ROOF PLAN

JANUARY 18, 2010



